


— Site Boundary 1330 sqm
(0.1330 ha)

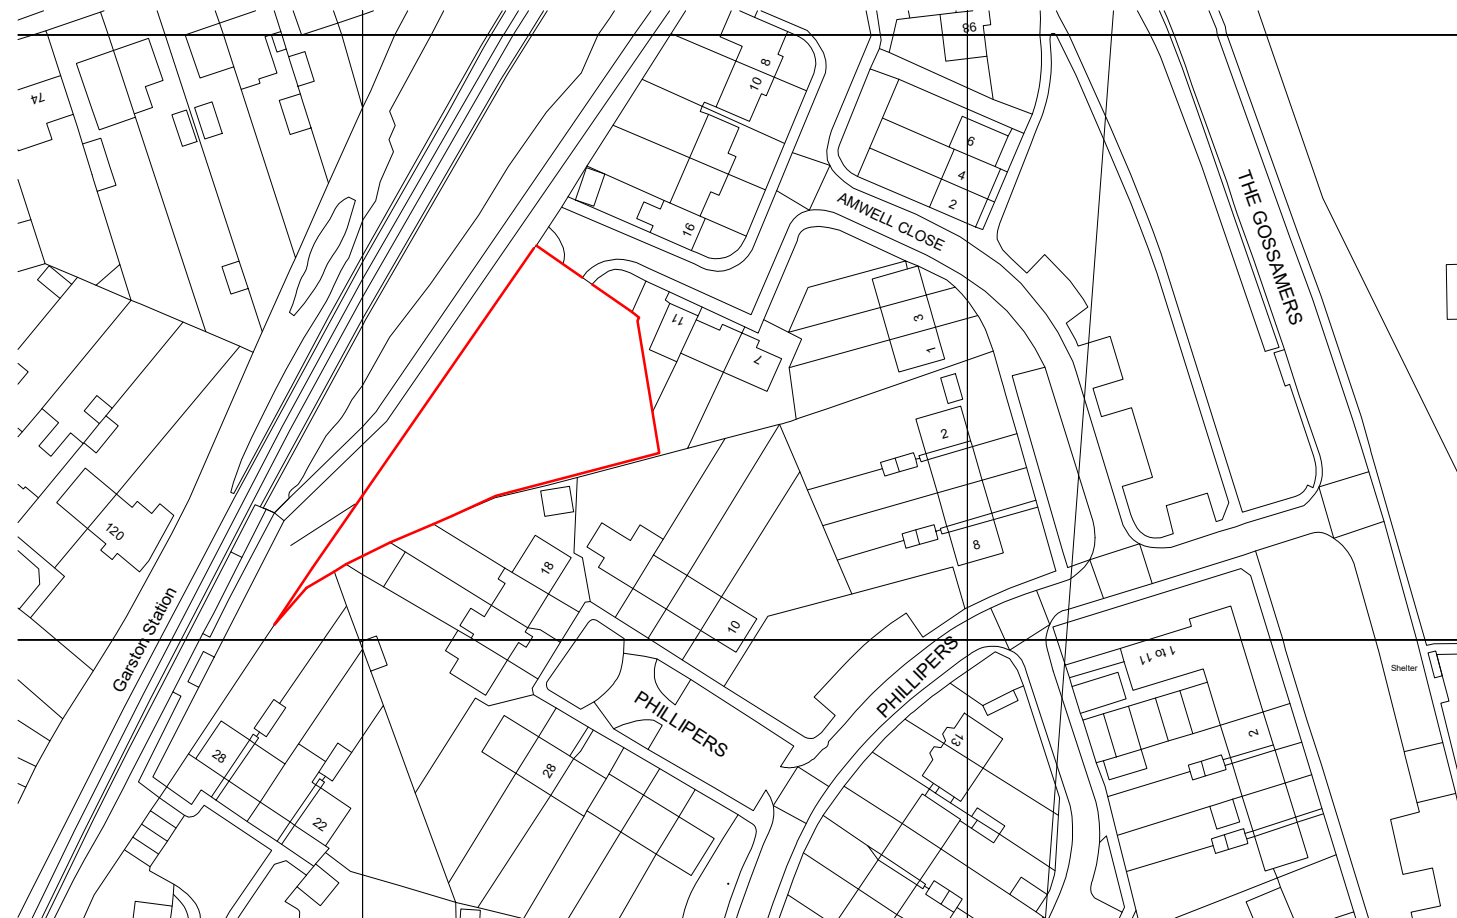


Crown Copyright and database rights 2020. OS 100031961 National Map Centre. Purchased 26/05/2020 1 year licence.

REVISION DATE/DRAWN

PROJECT	AMWELL CLOSE WATFORD
	WD25 North Watford
DWG TITLE	Existing
	Site Location Plan
DATE	26/05/20
DRAWN	DC
SCALE	1 : 1250 @ A3
CHECK	
STATUS	PLANNING
RT JOB NO.	RT20052
REVISION	PL01
DRAWING NO.	RT20052-RTA-XX-00-DR-A-0001

The Old School, Eton Street, London, SE1 8JF
020 7281 9577
rocktownsend.co.uk

Rock Townsend

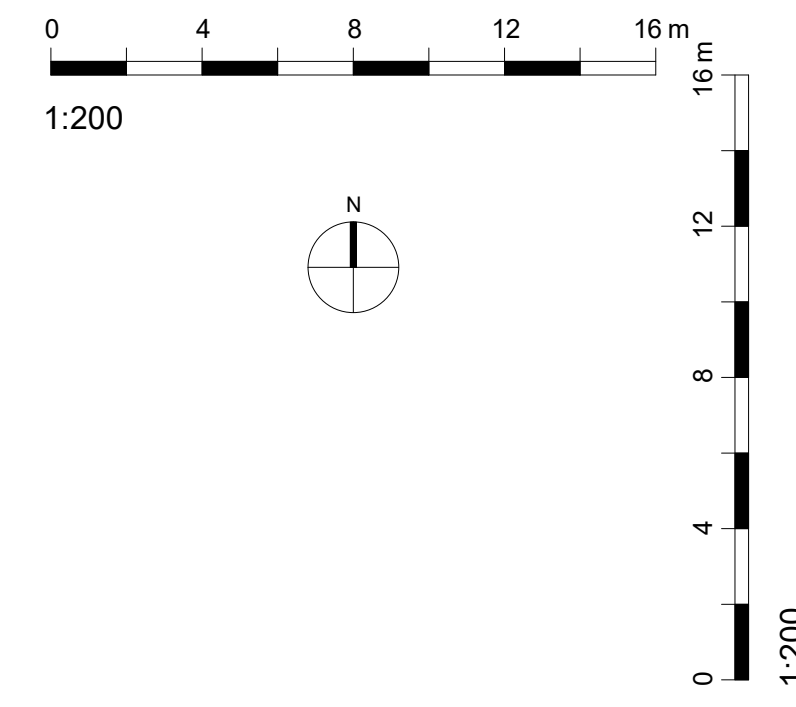

Note:
Survey of site by EDI Surveys drawing number 18196/T/01-01



REVISIONS DATE/DRAWN

PROJECT	AMWELL CLOSE WATFORD		
DRAWING TITLE	WD25 North Watford		
DATE	26/05/20	DRAWN	DC
SCALE	1 : 200	@ A1	CHECK
STATUS	PLANNING		
RT JOB NO.	RT20052	REVISION	PL01
DRAWING NO.	RT20052-RTA-XX-00-DR-A-0002		


The Old School, Exton Street, London, SE1 8JF
rocktownsend.co.uk

Rock Townsend

020 7261 9577



© Copyright Rock Townsend Architects LLP
 All dimensions to be checked on site prior to commencement of works
 Rock Townsend Architects LLP to be notified of any omissions or errors

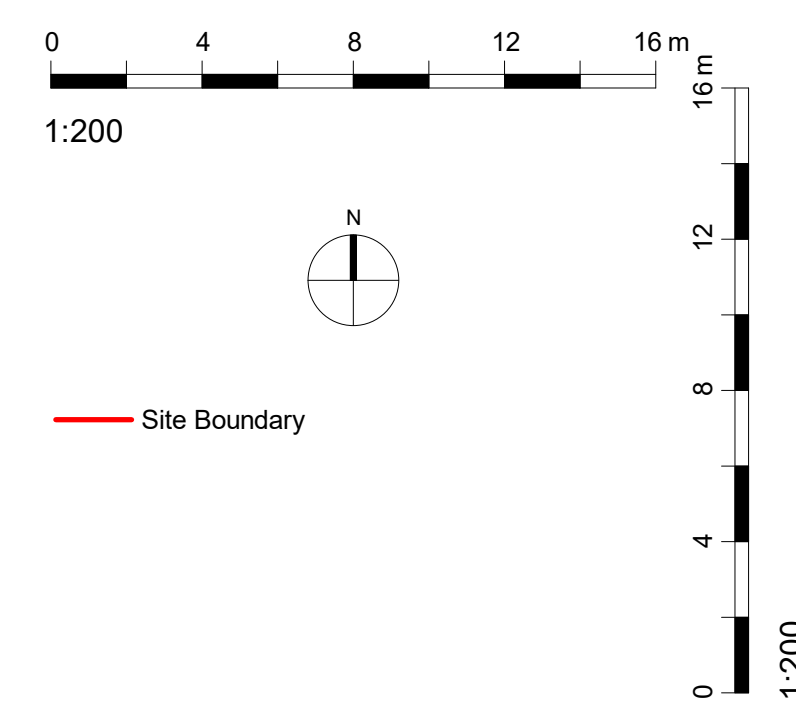



REVISIONS DATE/DRAWN

PROJECT	AMWELL CLOSE WATFORD		
	WD25 North Watford		
DRAWING TITLE	Proposed Site Plan		
DATE	MAY 20	DRAWN	DC
SCALE	1 : 200	@ A1	CHECK
STATUS	PLANNING		
RT JOB NO.	RT20052	REVISION	PL01
DRAWING NO.	RT20052-RTA-XX-00-DR-A-0004		


The Old School, Eton Street, London, SE1 8UE
 rocktownsend.co.uk



020 7261 9577

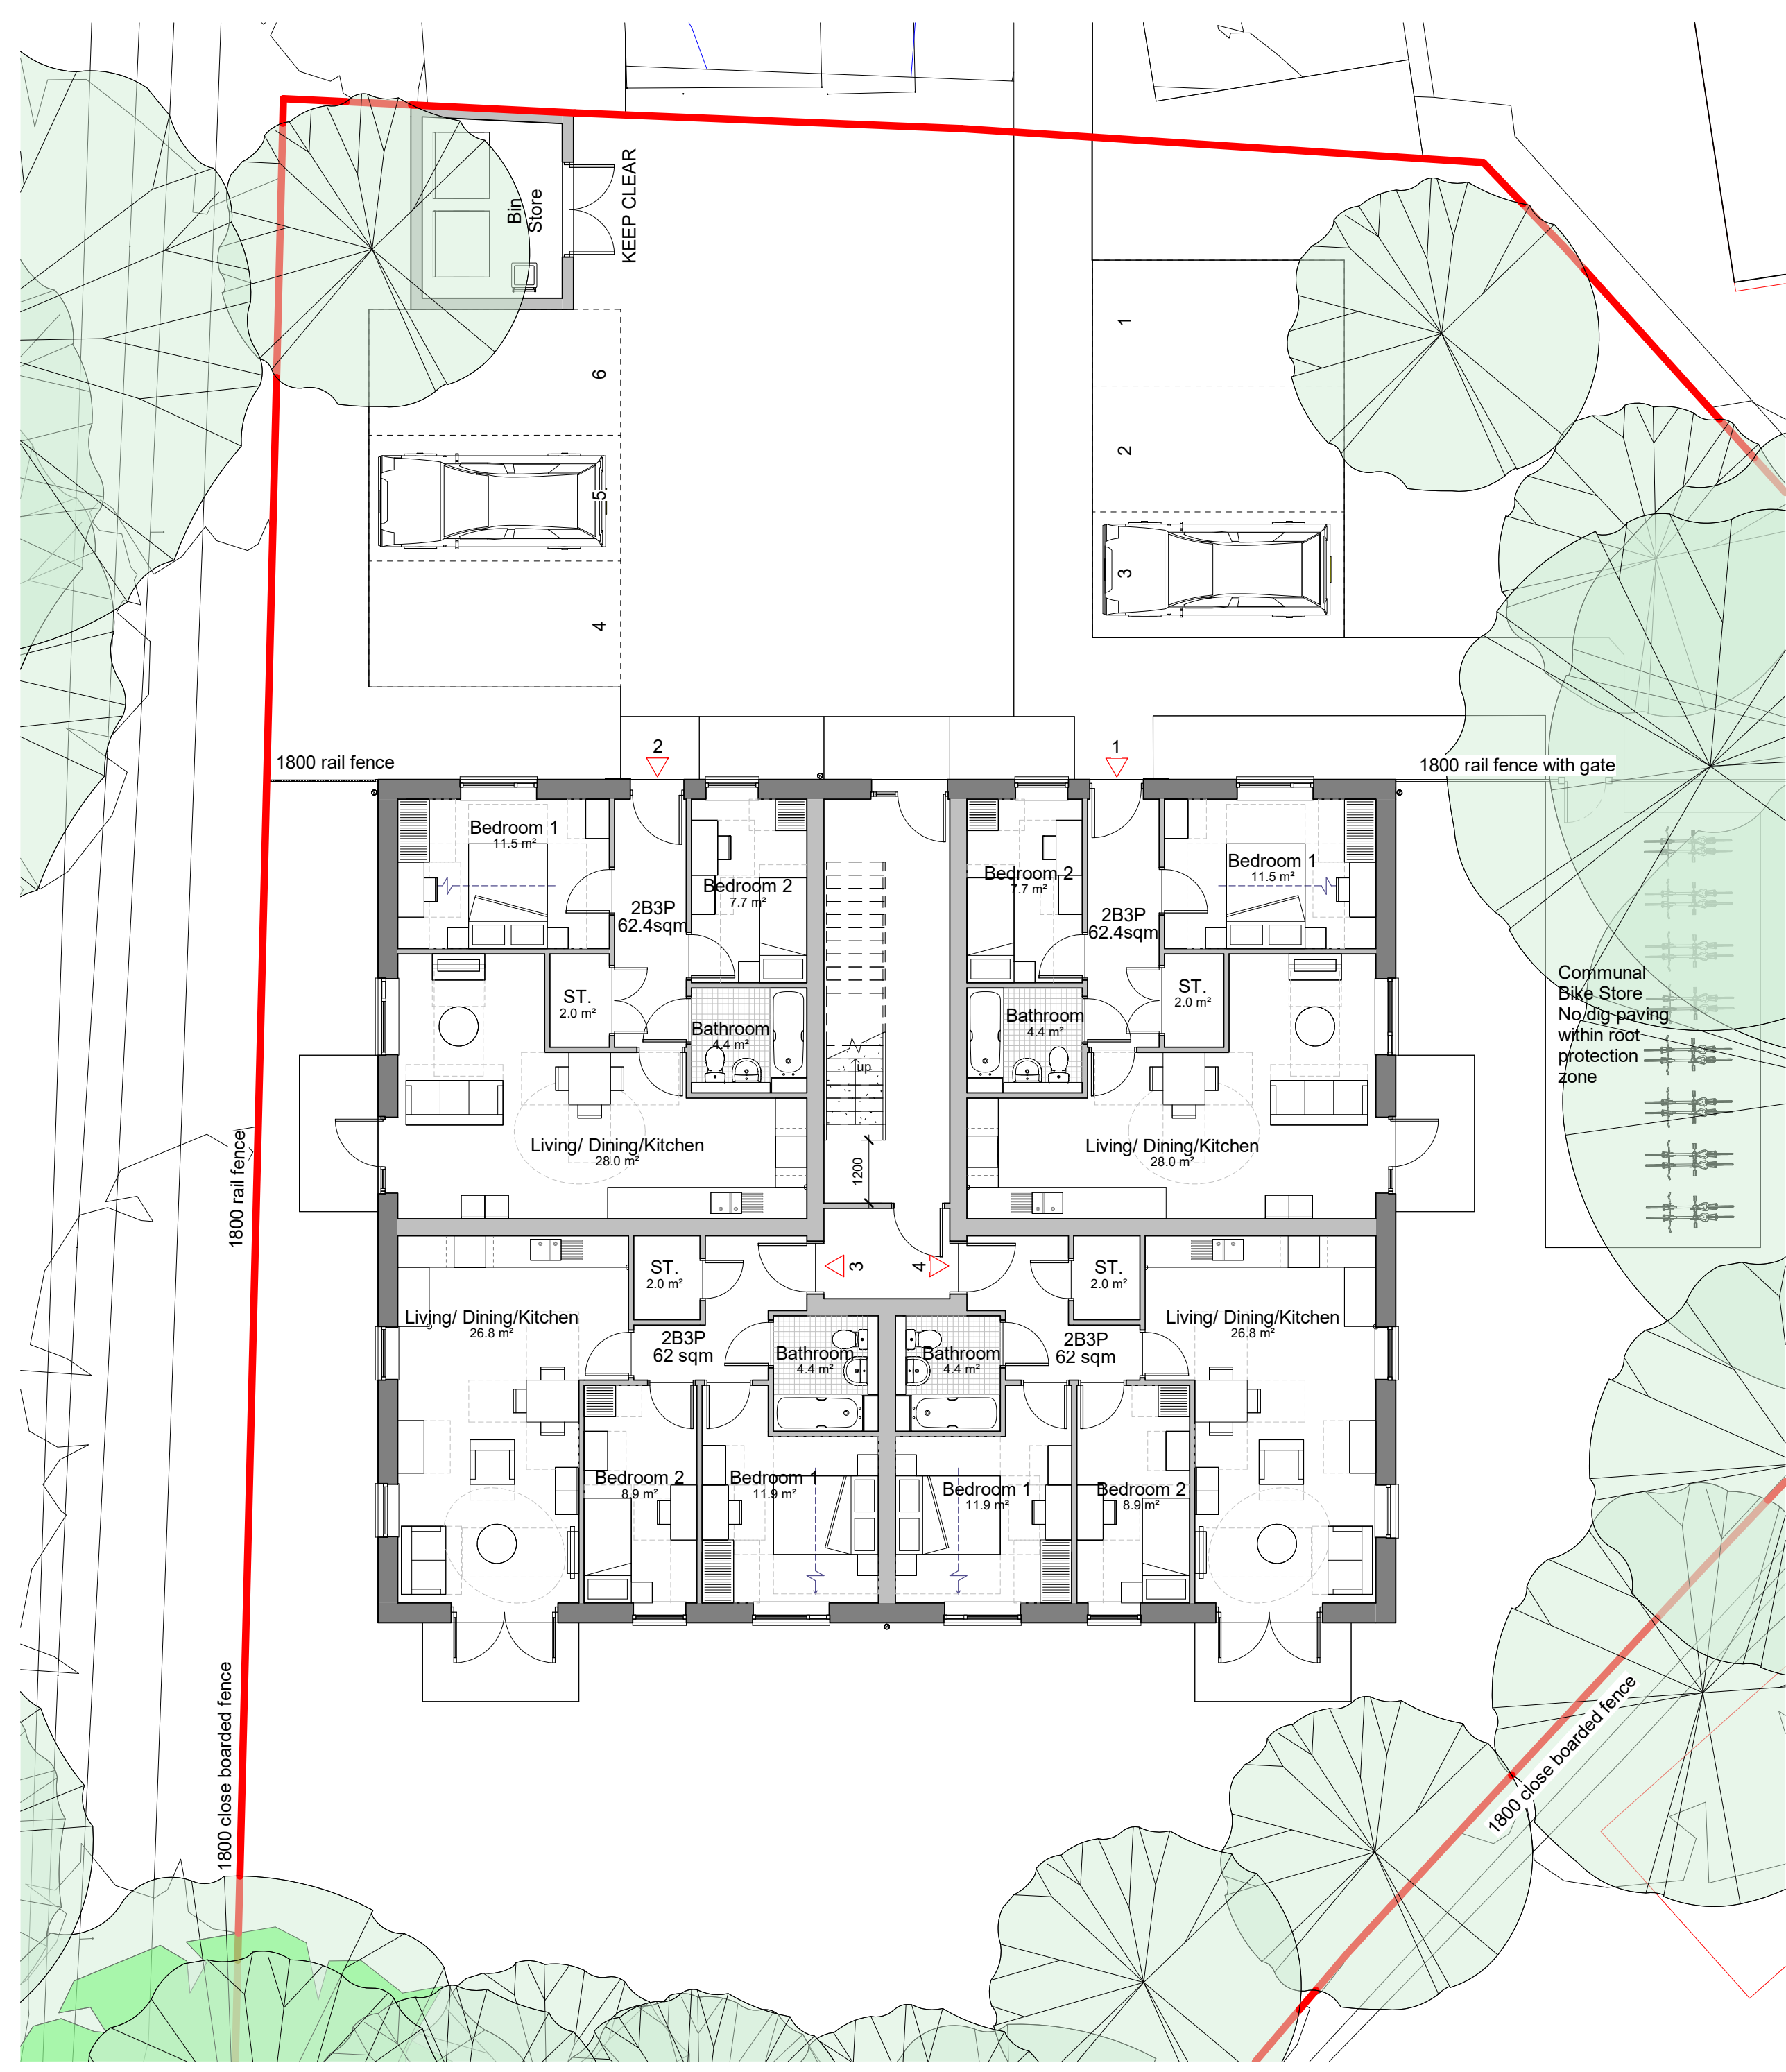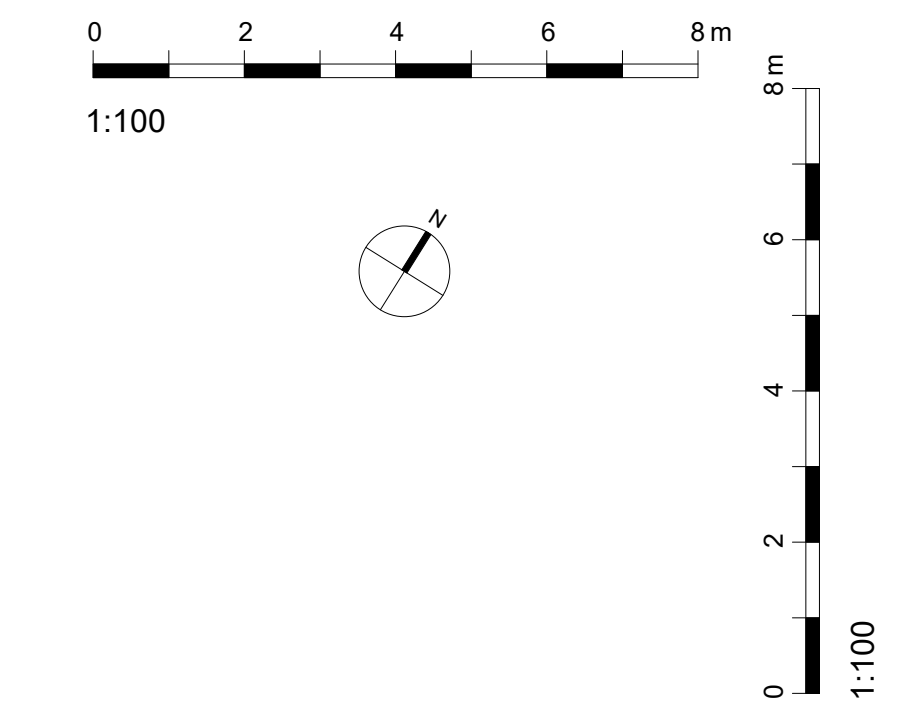

1 Proposed Ground Floor plan
1 : 100

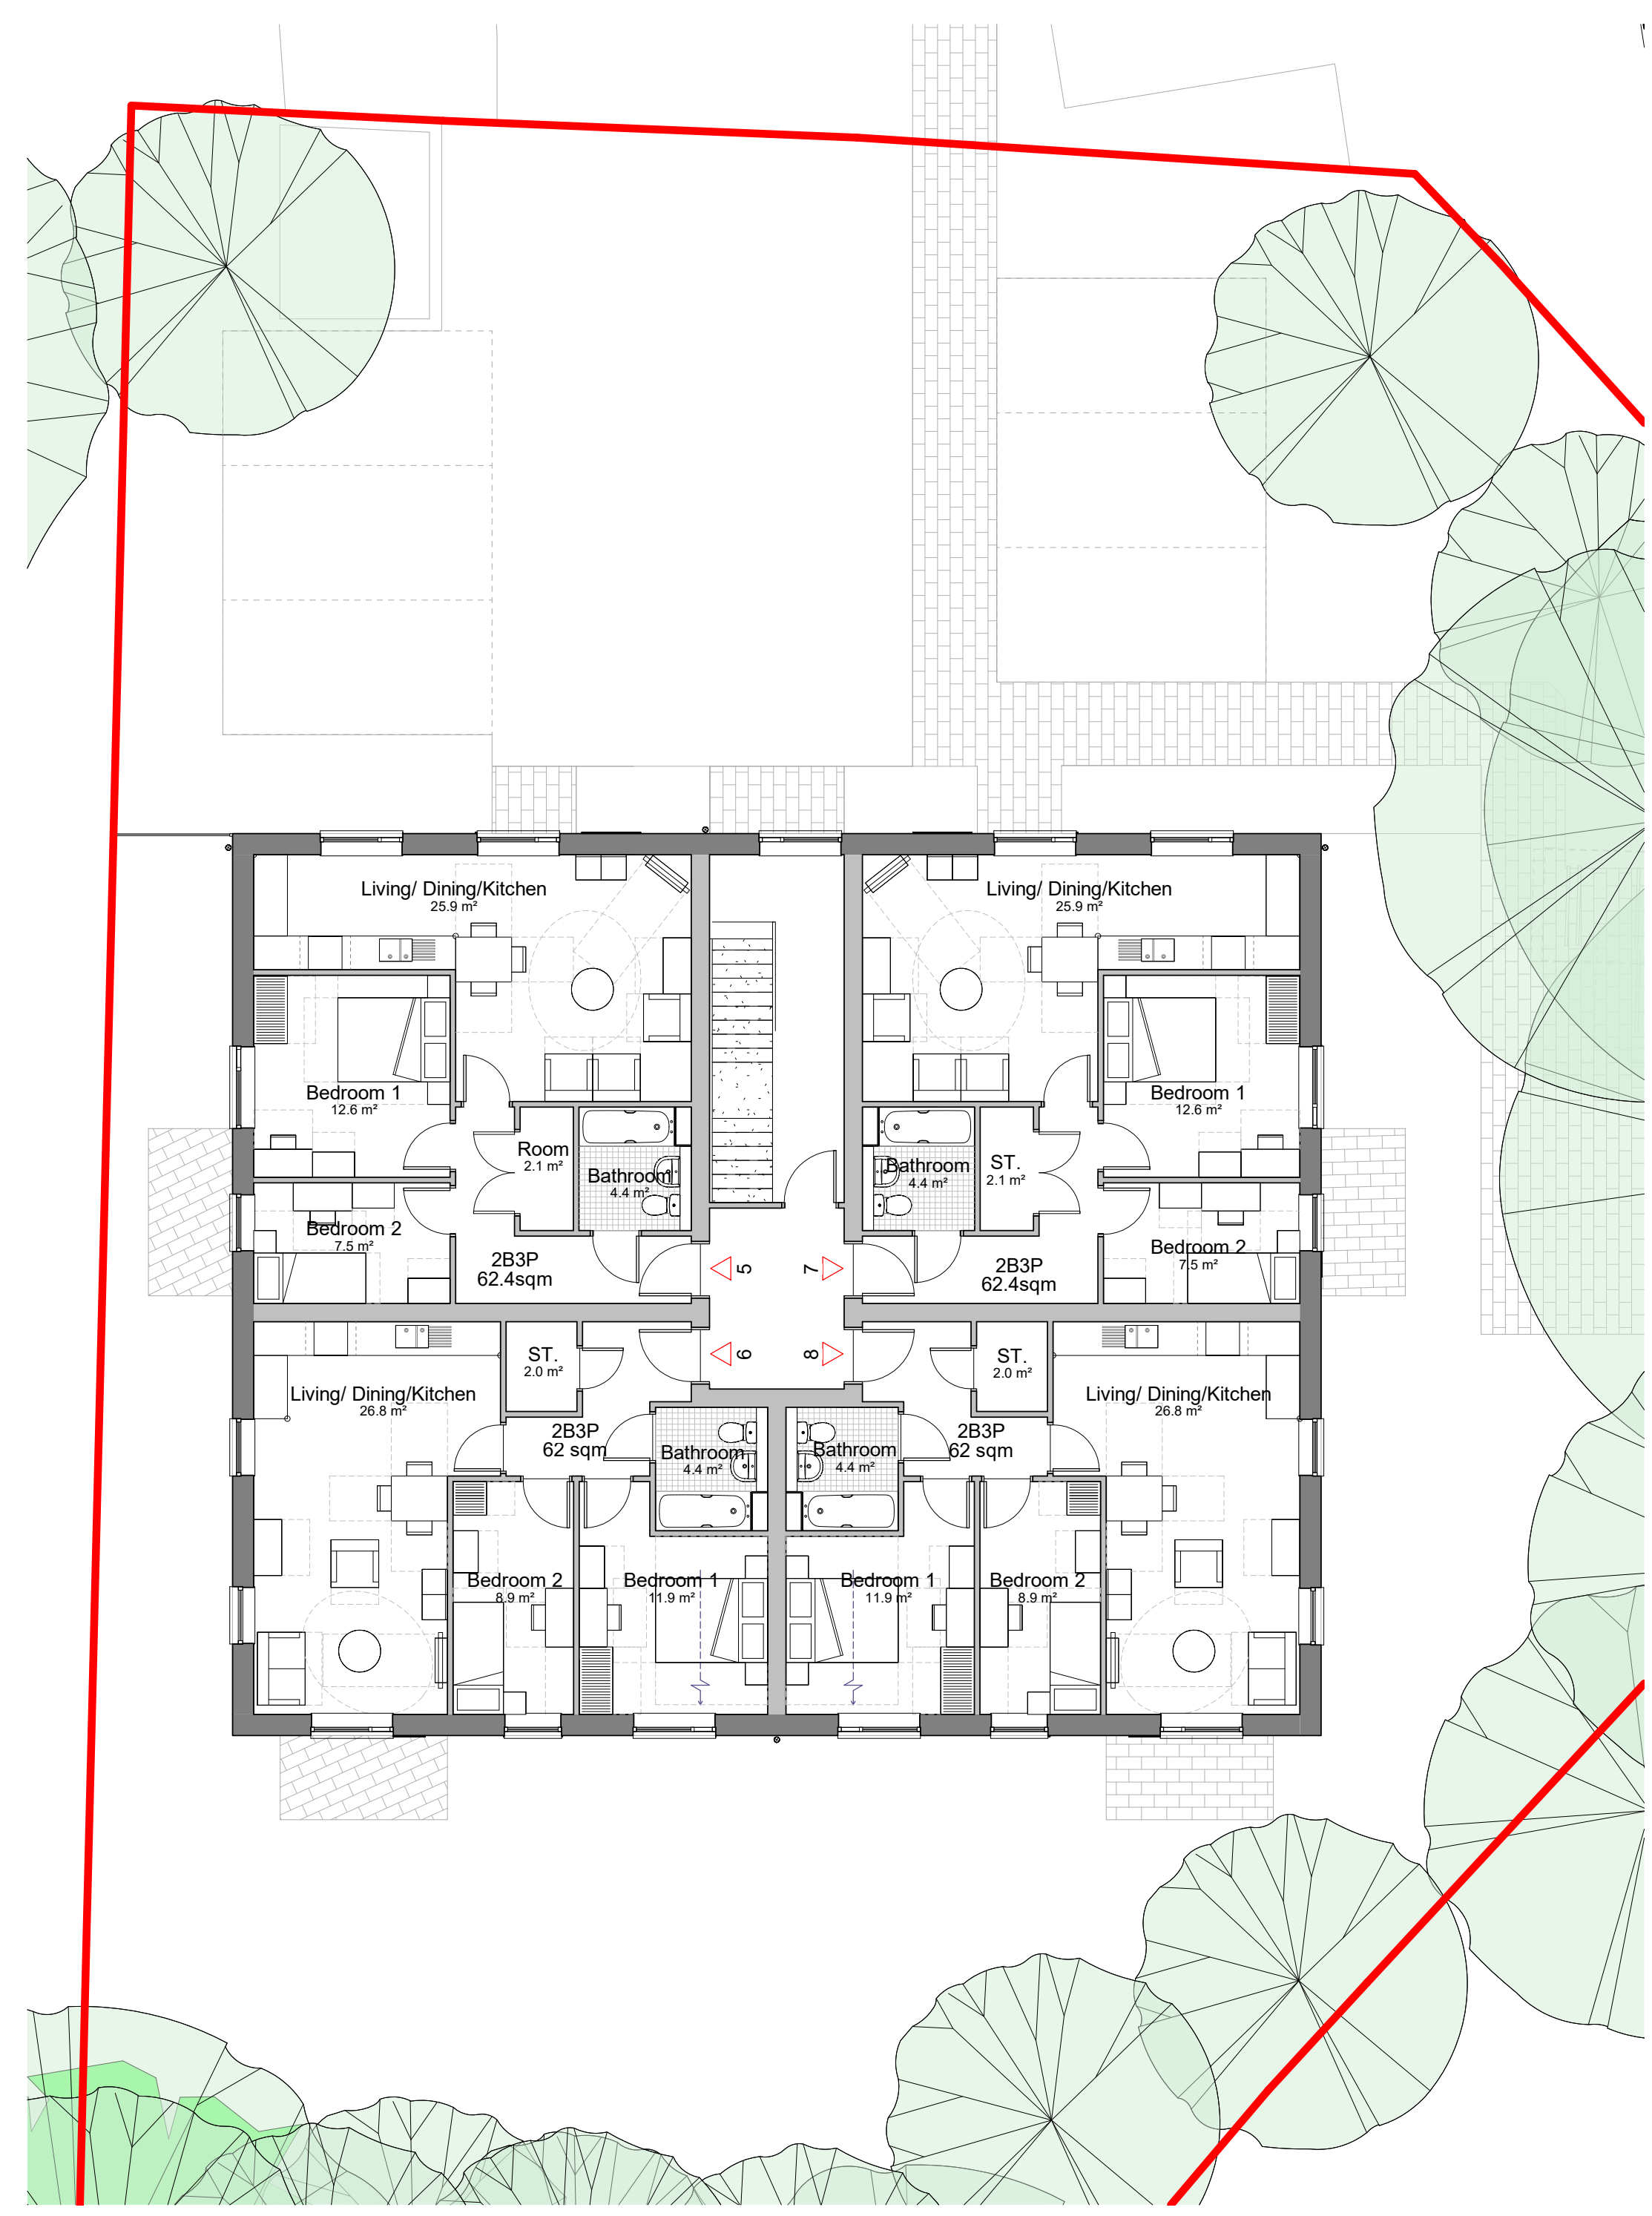

2 Proposed First Floor Plan
1 : 100

REVISIONS	DATE/DRAWN

The Old School, Eton Street, London, SE1 8JF 020 7261 9577 rocktownsend.co.uk	PROJECT	AMWELL CLOSE WATFORD	Rock Townsend		
	DRAWING TITLE	Proposed Plans			
		Ground and First Floor			
	DATE	MAY 20		DRAWN	DC
	SCALE	1 : 100	@ A1	CHECK	
	STATUS	PLANNING			
	RT JOB NO.	RT20052	REVISION	PL01	
	DRAWING NO.	RT20052-RTA-XX-00-DR-A-0005			




1 Roof plan
1 : 100

REVISIONS DATE/DRAWN

PROJECT	AMWELL CLOSE WATFORD		
	WD25 North Watford		
DRAWING TITLE	Proposed Plans		
DATE	MAY 20	DRAWN	DC
SCALE	1 : 100	@ A1	CHECK
STATUS	PLANNING		
RT JOB NO.	RT20052	REVISION	PL01
DRAWING NO.	RT20052-RTA-XX-00-DR-A-0006		

The Old School, Eton Street, London, SE1 8UE
020 7261 9577
rocktownsend.co.uk

Rock Townsend

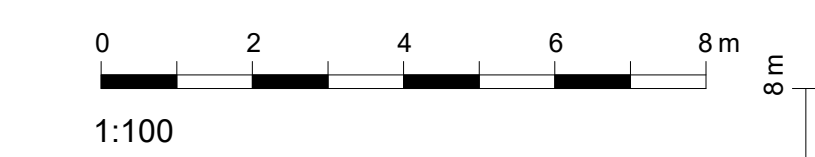

- KEY**
- M1 Red Brick
 - M2 Recessed alternate Red Brick course
 - M3 Double Glazed Grey uPVC Windows
 - M4 Grey Gutter and Downpipe
 - M5 Grey Roof Tile
 - M6 Grey Canopy



1 North Elevation - Proposed
1 : 100



2 South Elevation - Proposed
1 : 100

PL01 DRAFT ISSUE - FOR PLANNING PRE-APP ADVICE 21/05/20 DC
REVISIONS DATE/DRAWN

PROJECT	AMWELL CLOSE WATFORD		
DRAWING TITLE	Proposed Elevations		
	North & South Elevations		
DATE	MAY 20	DRAWN	DC
SCALE	1 : 100	@ A1	CHECK
STATUS	PLANNING		
RT JOB NO.	RT20052	REVISION	PL01
DRAWING NO.	RT20052-RTA-XX-XX-DR-A-0007		

The Old School, Eton Street, London, SE1 8JE
020 7261 9577
rocktownsend.co.uk

Rock Townsend



1:100


KEY

- M1 Red Brick
- M2 Recessed alternate Red Brick course
- M3 Double Glazed Grey uPVC Windows
- M4 Grey Gutter and Downpipe
- M5 Grey Roof Tile
- M6 Grey Canopy

1:100



1 East Elevation
1 : 100

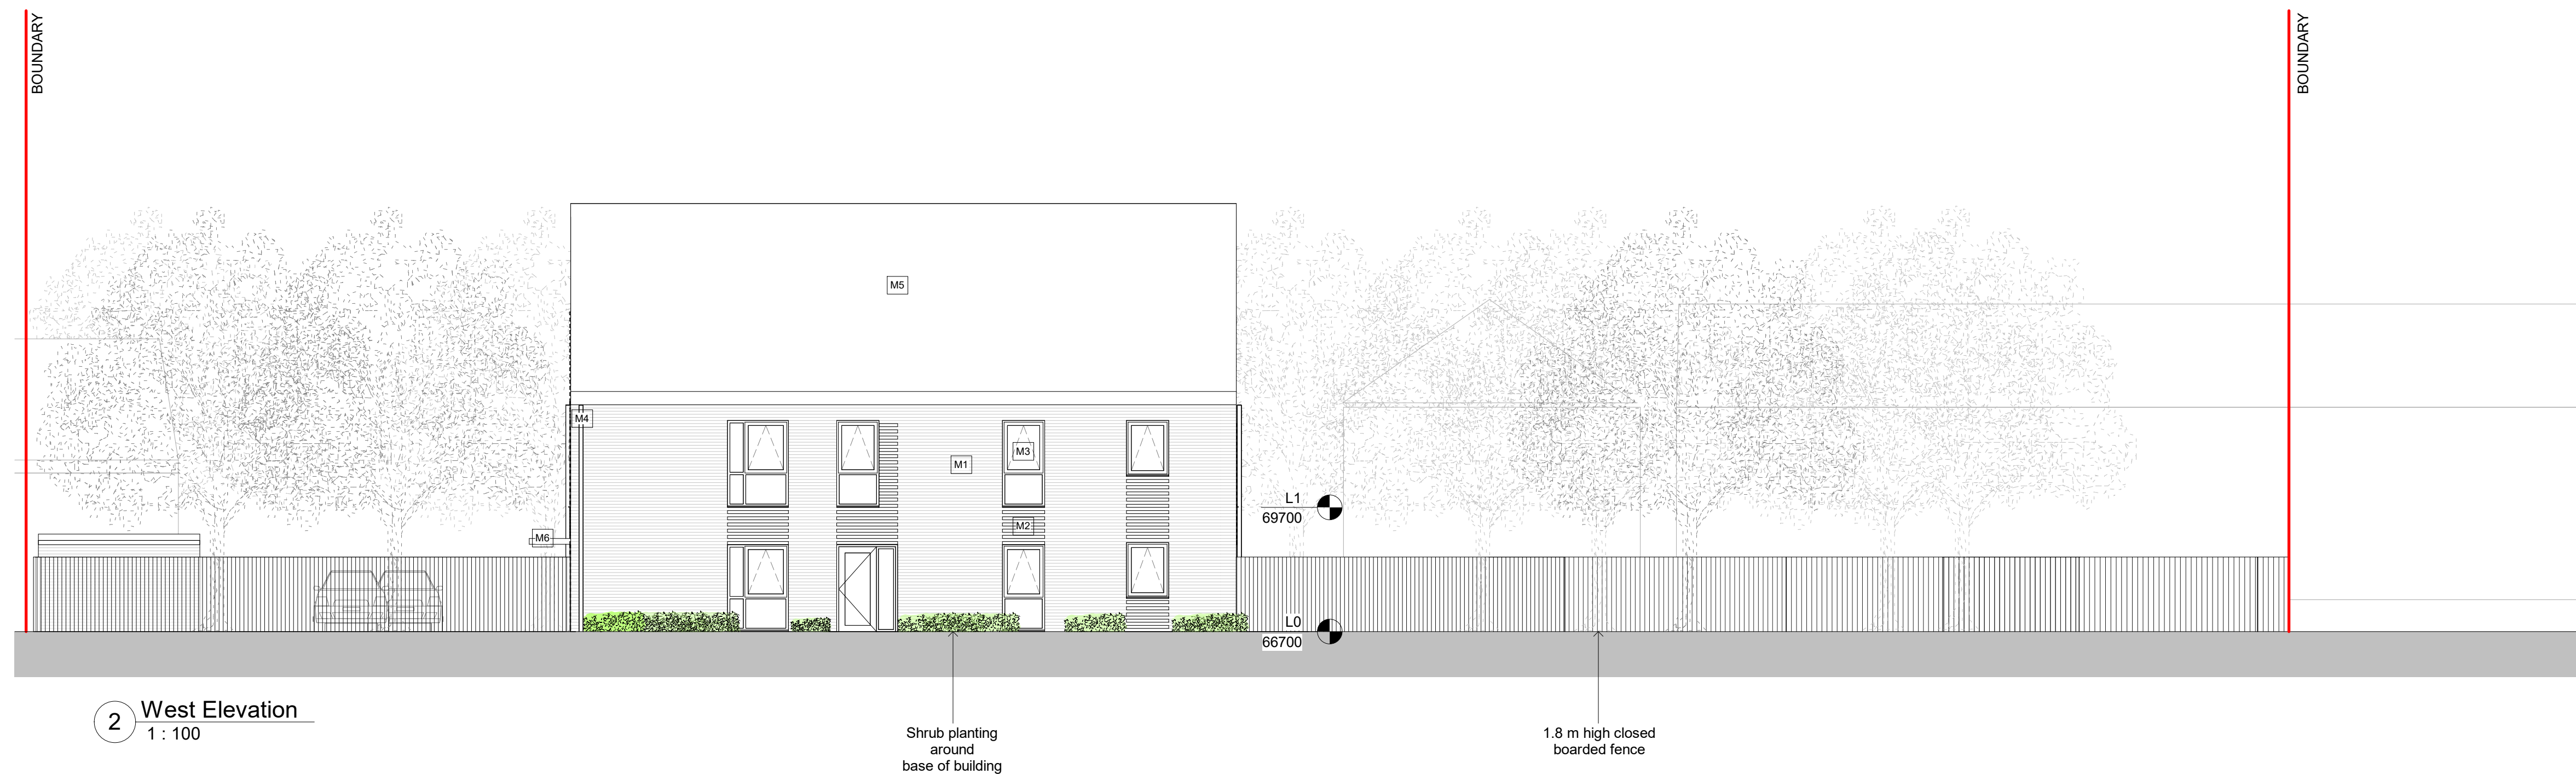

2 West Elevation
1 : 100

PL01	DRAFT ISSUE - FOR PLANNING PRE-APP ADVICE	21/05/20 DC
REVISIONS		DATE/DRAWN

The Old School, Eton Street, London, SE1 8JF rocktownsend.co.uk	PROJECT	AMWELL CLOSE WATFORD	Rock Townsend		
	DRAWING TITLE	Proposed Elevations			
		East & West Elevations			
	DATE	MAY 20		DRAWN	DC
	SCALE	1 : 100	@ A1	CHECK	
	STATUS	PLANNING			
	RT JOB NO.	RT20052	REVISION	PL01	
	DRAWING NO.	RT20052-RTA-XX-XX-DR-A-0008			